

Original Architectural Design 原创建筑设计项目

English Name 英文名字: _____ Grade and Class 年级班级: _____ - _____

Project Overview 项目概述

You will need to create an architectural drawing of a single bedroom apartment using scaled measurements. The required graph paper template has been provided for you. Please note that you will need to use metric measurements for this project, and the scale of the desired scale is 1:100. Sample furniture at this scale has also been provided for your reference. Please make sure that all of the living spaces in your design are big enough for the furniture that would be necessary in each room.

按照比例创建一个单人公寓的建筑绘图。图表草稿纸已在后面给出。记住：在本项目中使用公制单位测量，且该图稿稿纸比例是1:100。家具样品也按照同样的比例给出。在设计中请确保家具有足够的空间。

Your design should have following:

你的设计将包括:

1 Bedroom

1个卧室

1 Bathroom

1个卫生间

1 Kitchen

1个厨房

Common Areas such as Hallways, Living-room, or Dens

常见区如过道和起居室


Notice 通知

Please do not exceed a width of 16cm and a height of 12cm when creating your original architectural design. Otherwise your final design may not fit on the enlarged drawing template when you go to build your architectural model. A set of darker dots has been provided on the template to help you easily identify the recommend limits.

创建原始建筑设计时，请不要超过 16 厘米的宽度和 12 厘米的高度，否则，当构建模型时，最终设计可能在绘图模板上放不下。请在黑点中间部分空间进行设计。


Original Architectural Design 原创建筑设计项目

Items you might find in a house or apartment are shown below at scale of 1:100.
以下是1:100的比例给出的公寓常见家具。

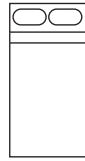


Single Bed

单人床

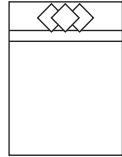

Double Bed

双人床

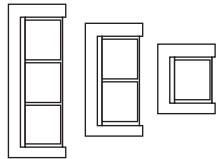

Sofa
Love Seat
Arm Chair

沙发
双人沙发
单人沙发

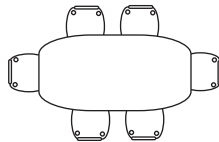


Table with Chairs

桌椅




Chair

椅子




Side Table

茶几

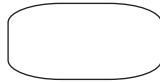

Table

桌子

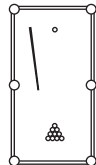


Billiards Table

台球桌



Shower

浴室

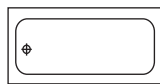

Bathtub

浴缸



Bathroom Sink

盥洗池



Sink

厨房水池



Double Sink

双用水池




Gas Stove

煤气灶



Electric Stove

电磁炉

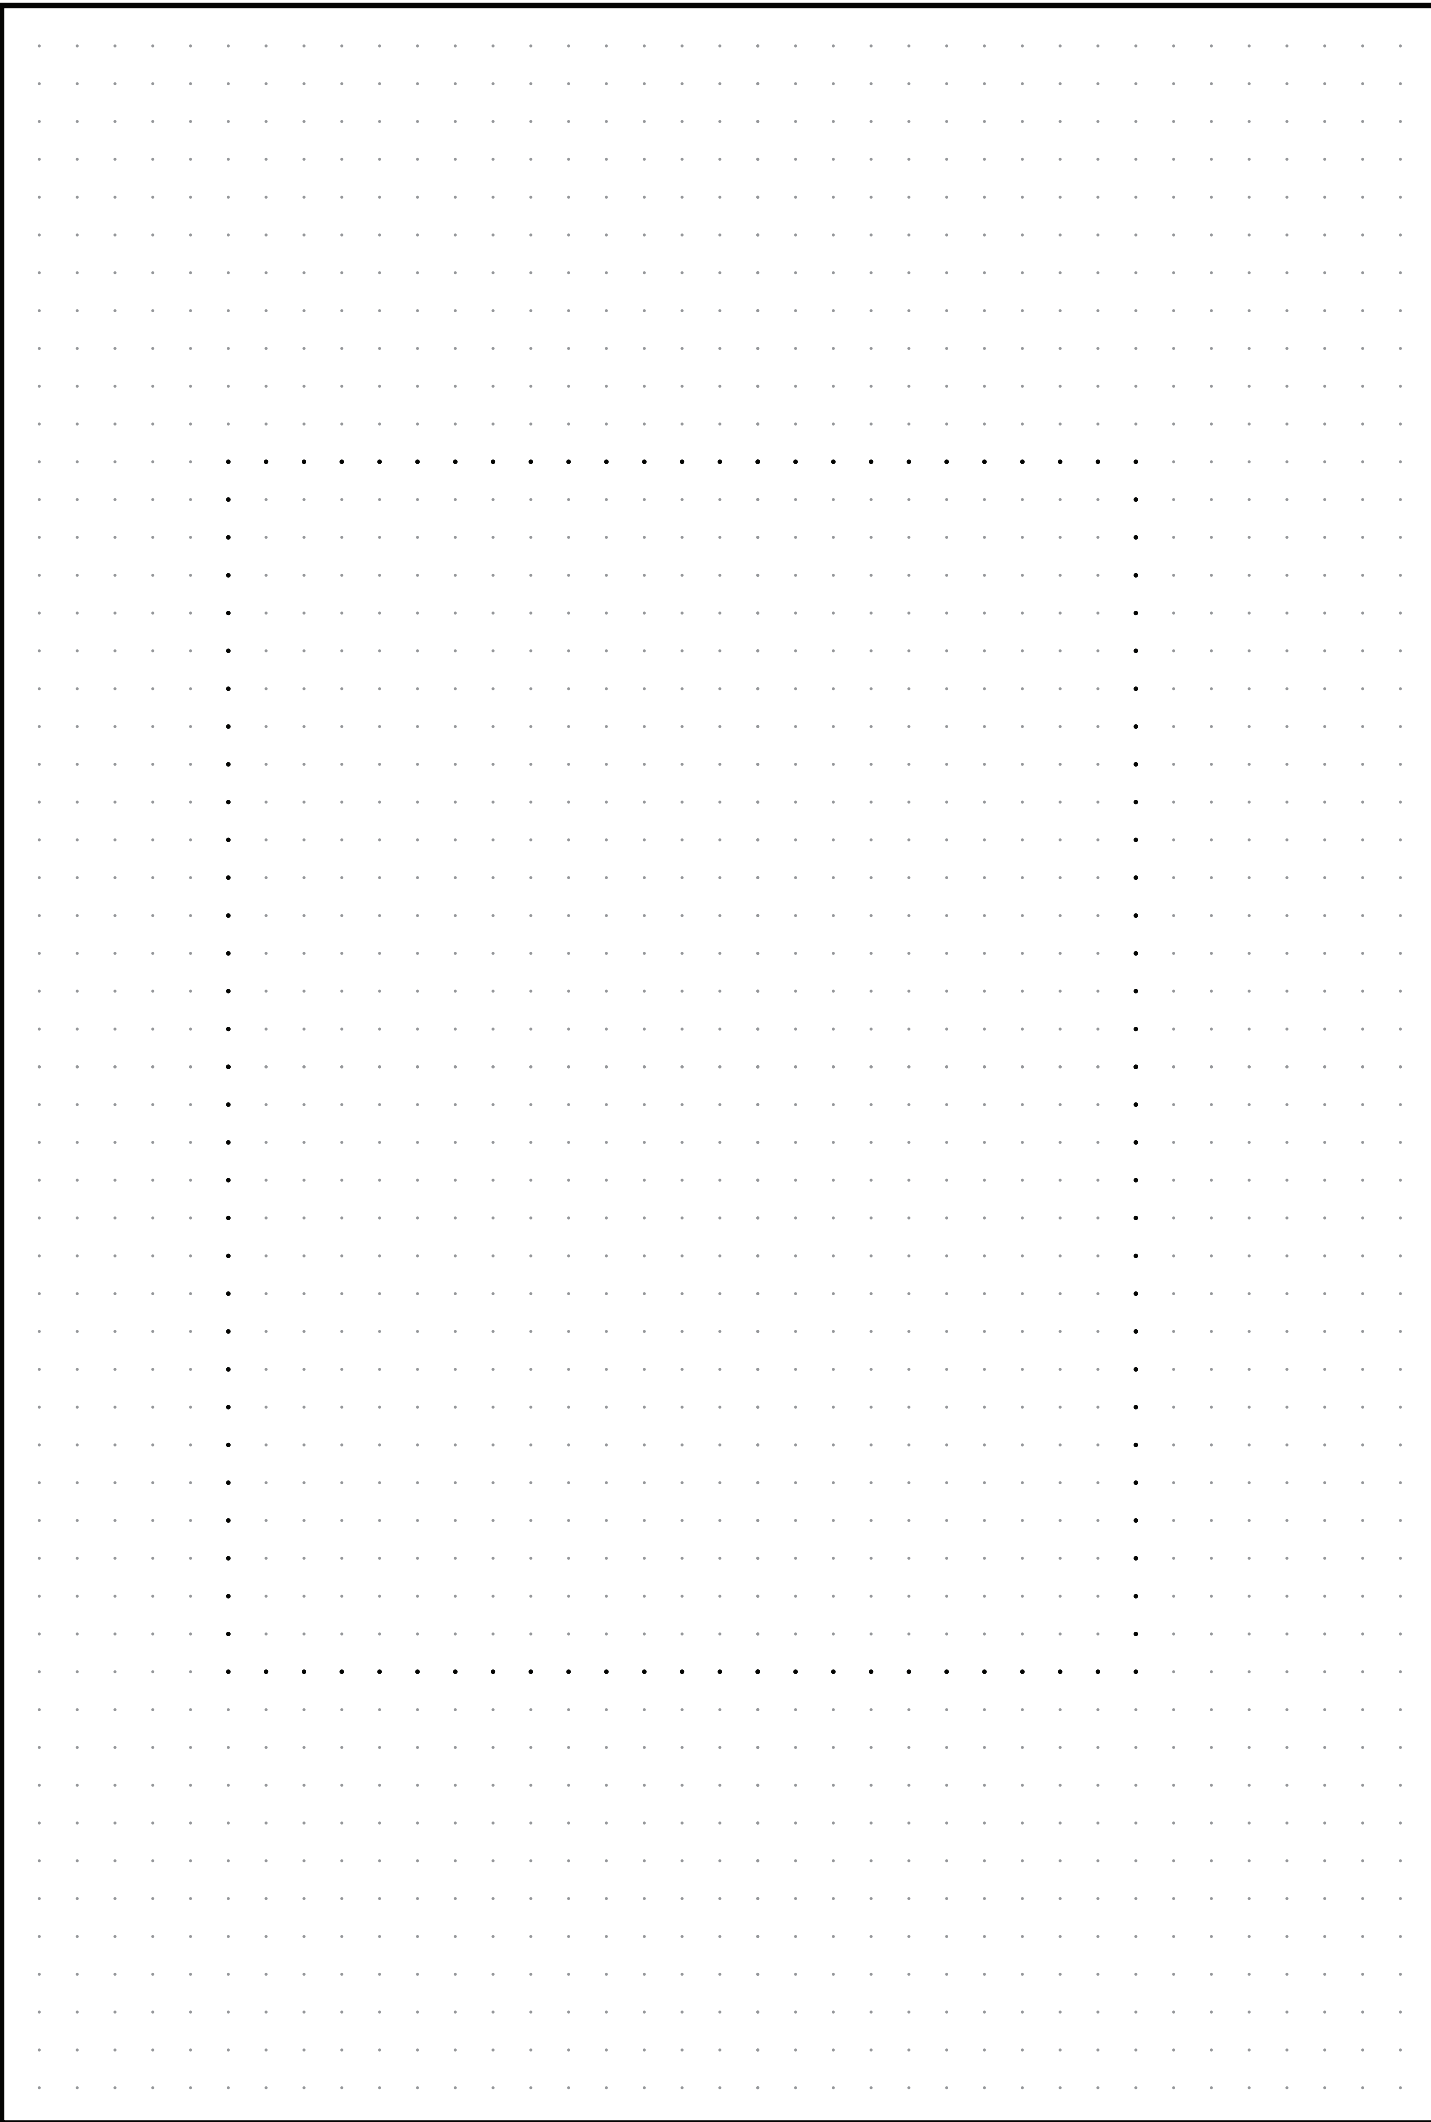

Project: Original Architectural Design		Date:	Grid Type:	Scale
Designer:		Client	5mm dot grid	1:100

Original Architectural Design 原创建筑设计项目

This page has been left blank intentionally.
此页面故意留空。